



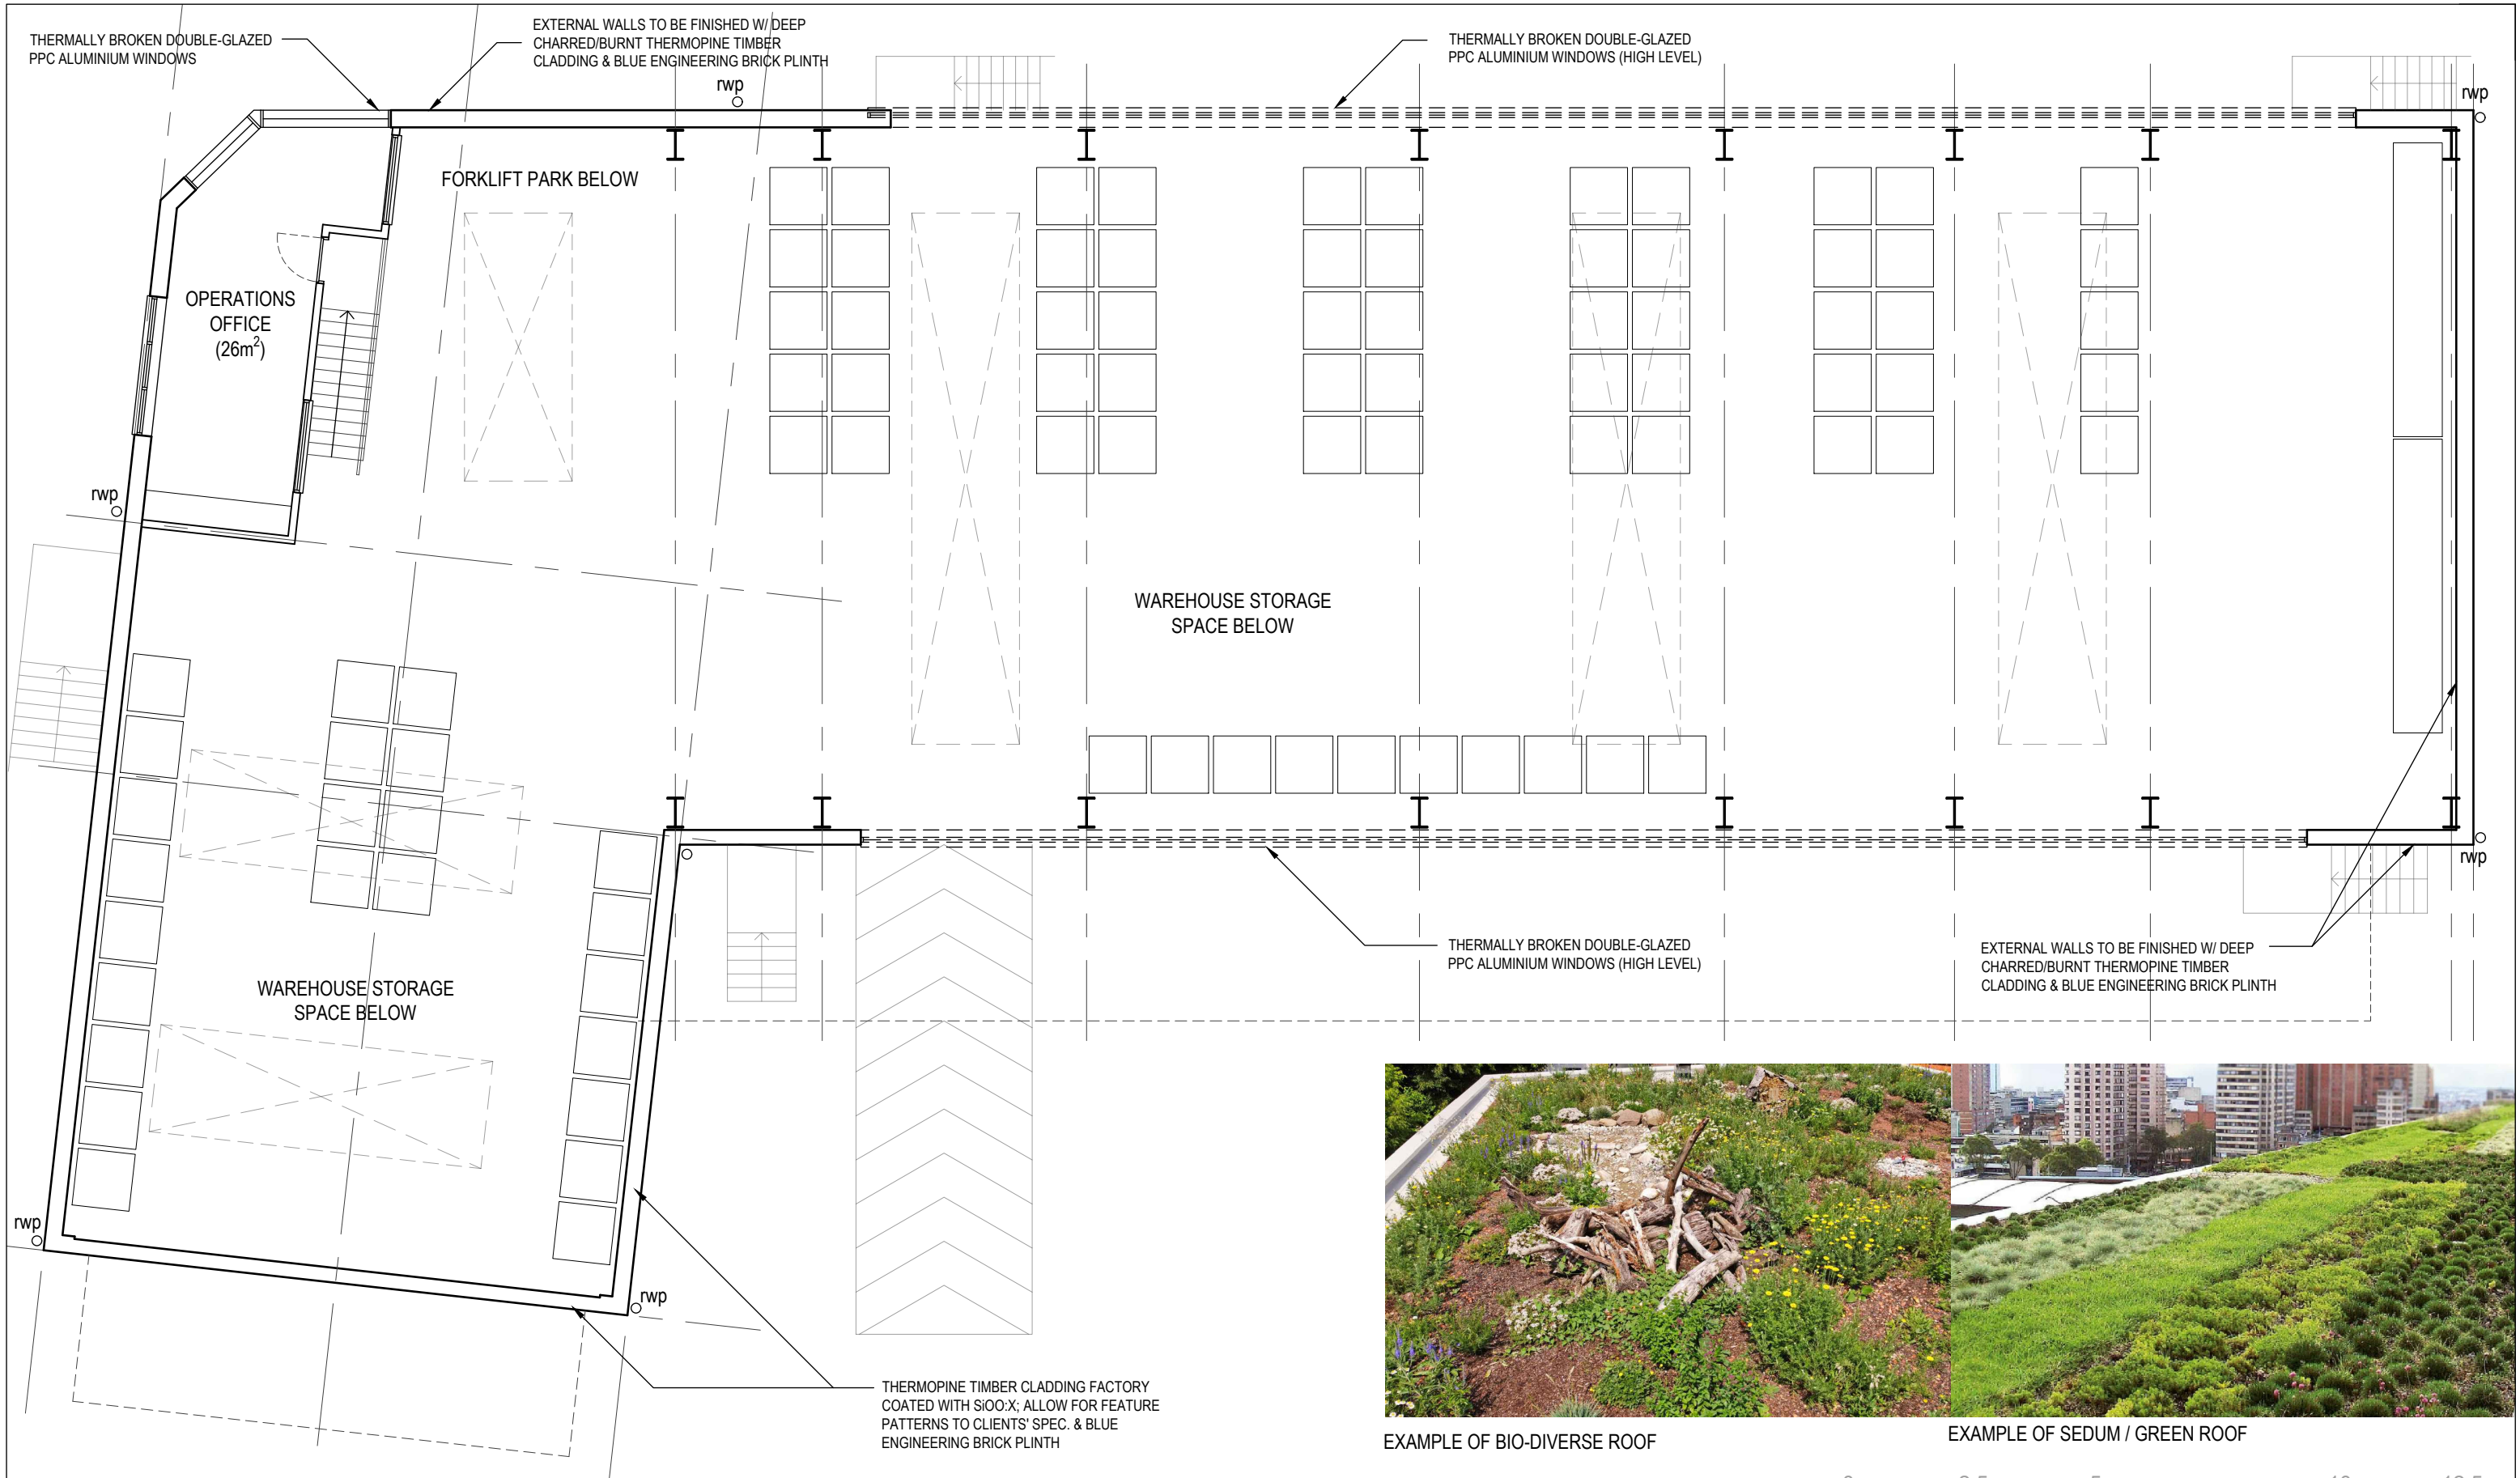

FIRST FLOOR PLAN

 

Copyright: All rights reserved. This drawing must not be copied, transmitted or disclosed to any third party or unauthorised person without prior permission of ArchiTeh Ltd. This drawing is to be read in conjunction with all other relevant drawings prepared by consultants and sub-contractors. All dimensions must be checked on site. Report any discrepancies to the Architect.					
Rev:	Description:	Date:	Rev:	Description:	Date:
A	Rev. Layout to Client's Instruction	17/10/25			
B	Planning Application submission	07/11/25			
			Project Name:		
			NEW WAREHOUSE HALEBANK HOUSE PICKERINGS ROAD WIDNES WA8 8XW		
			Drawing Title:		
			PROPOSED FIRST FLOOR PLAN		
			Scale:	1:125 @ A3	Drawn by: ET
			Date:	26/06/2025	Check by: AK
			ArchiTeh Ltd. Bridge Chapel Heath Road Liverpool L19 4XR +44 (0)151 345 1810		Project No.: C25-06
			 ArchiTeh Ltd Chartered Practice • Architects architecture • contracts • construction		Drawing No.: AG(00)04
					Rev. B