
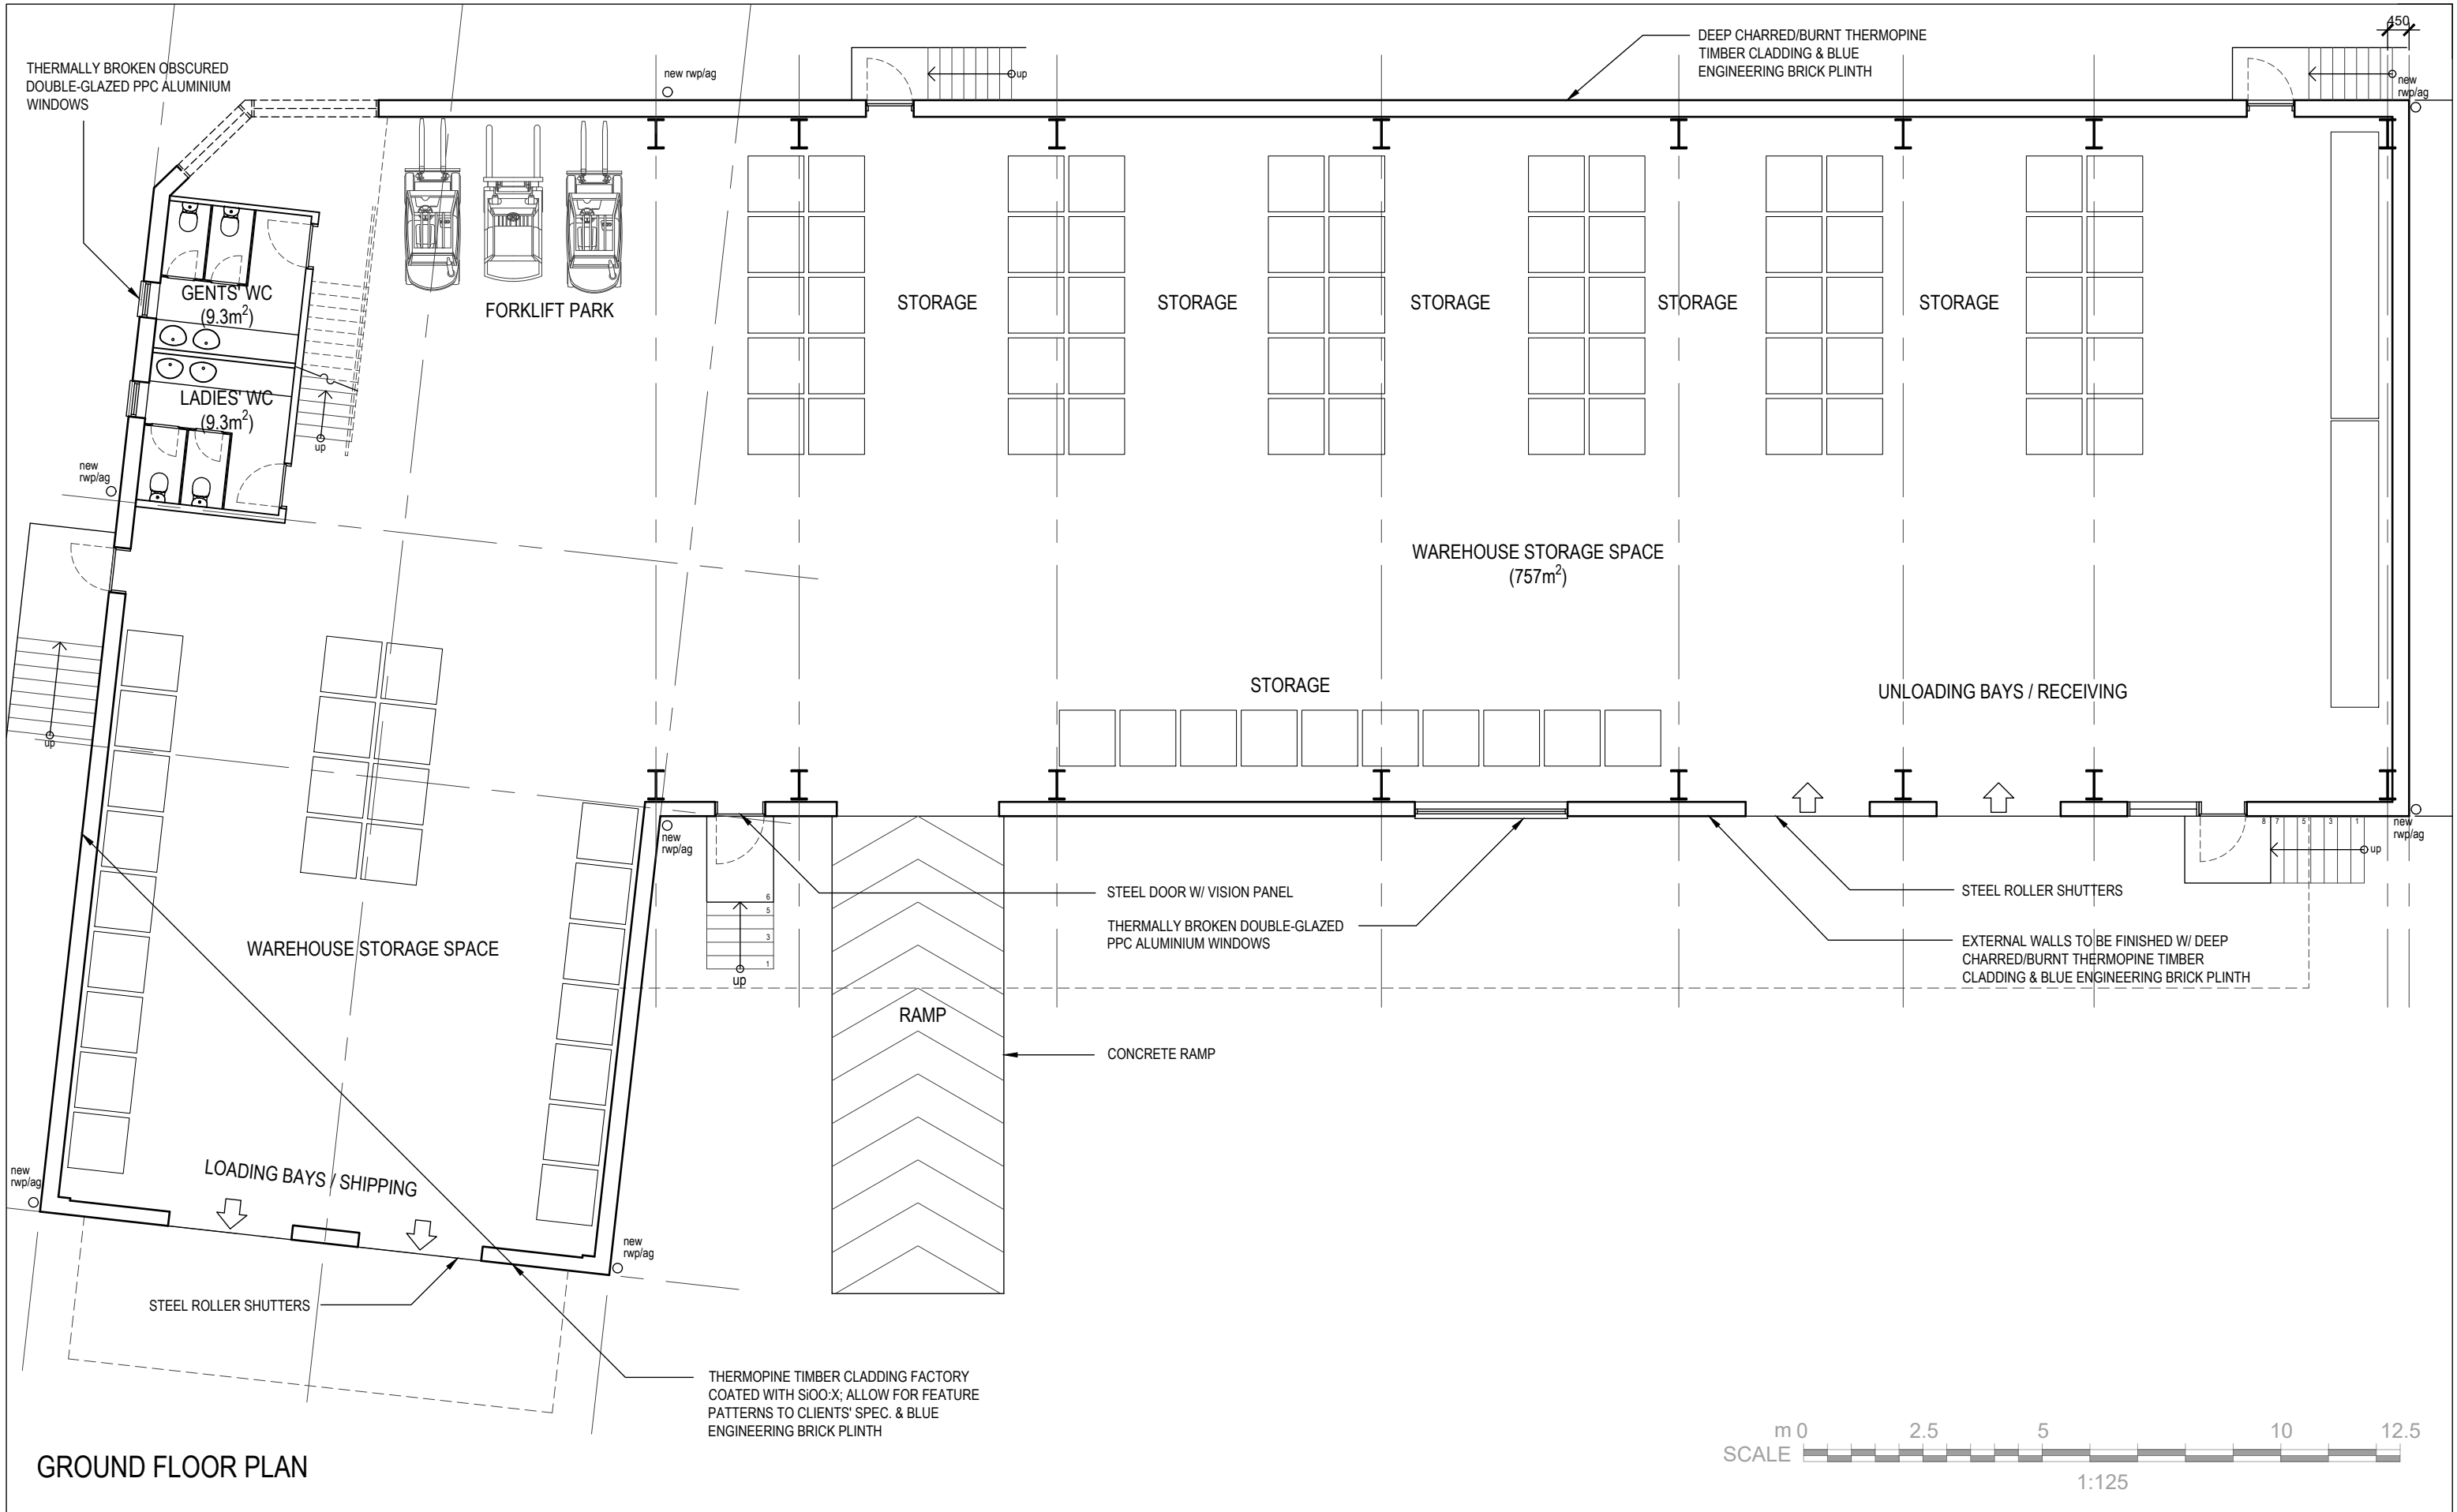


 

GROUND FLOOR PLAN

Copyright: All rights reserved. This drawing must not be copied, transmitted or disclosed to any third party or unauthorised person without prior permission of ArchiTeh Ltd. This drawing is to be read in conjunction with all other relevant drawings prepared by consultants and sub-contractors. All dimensions must be checked on site. Report any discrepancies to the Architect.									
Rev:	Description:	Date:	Rev:	Description:	Date:	Project Name:	Drawing Title:		ArchiTeh Ltd. Bridge Chapel Heath Road Liverpool L19 4XR +44 (0)151 345 1810
A	Rev. Floor Layout & Area	19/09/25				NEW WAREHOUSE HALEBANK HOUSE PICKERINGS ROAD WIDNES WA8 8XW	PROPOSED GROUND FLOOR PLAN		 ArchiTeh Ltd Chartered Practice • Architects architecture • contracts • construction
B	Rev. Floor Layout	17/10/25					Scale: 1:125 @ A3	Drawn by: ET	
C	Planning Application submission	07/11/25					Date: 26/06/2025	Check by: AK	
							Project No.: C25-06	Drawing No.: AG(00)03	Rev. C