


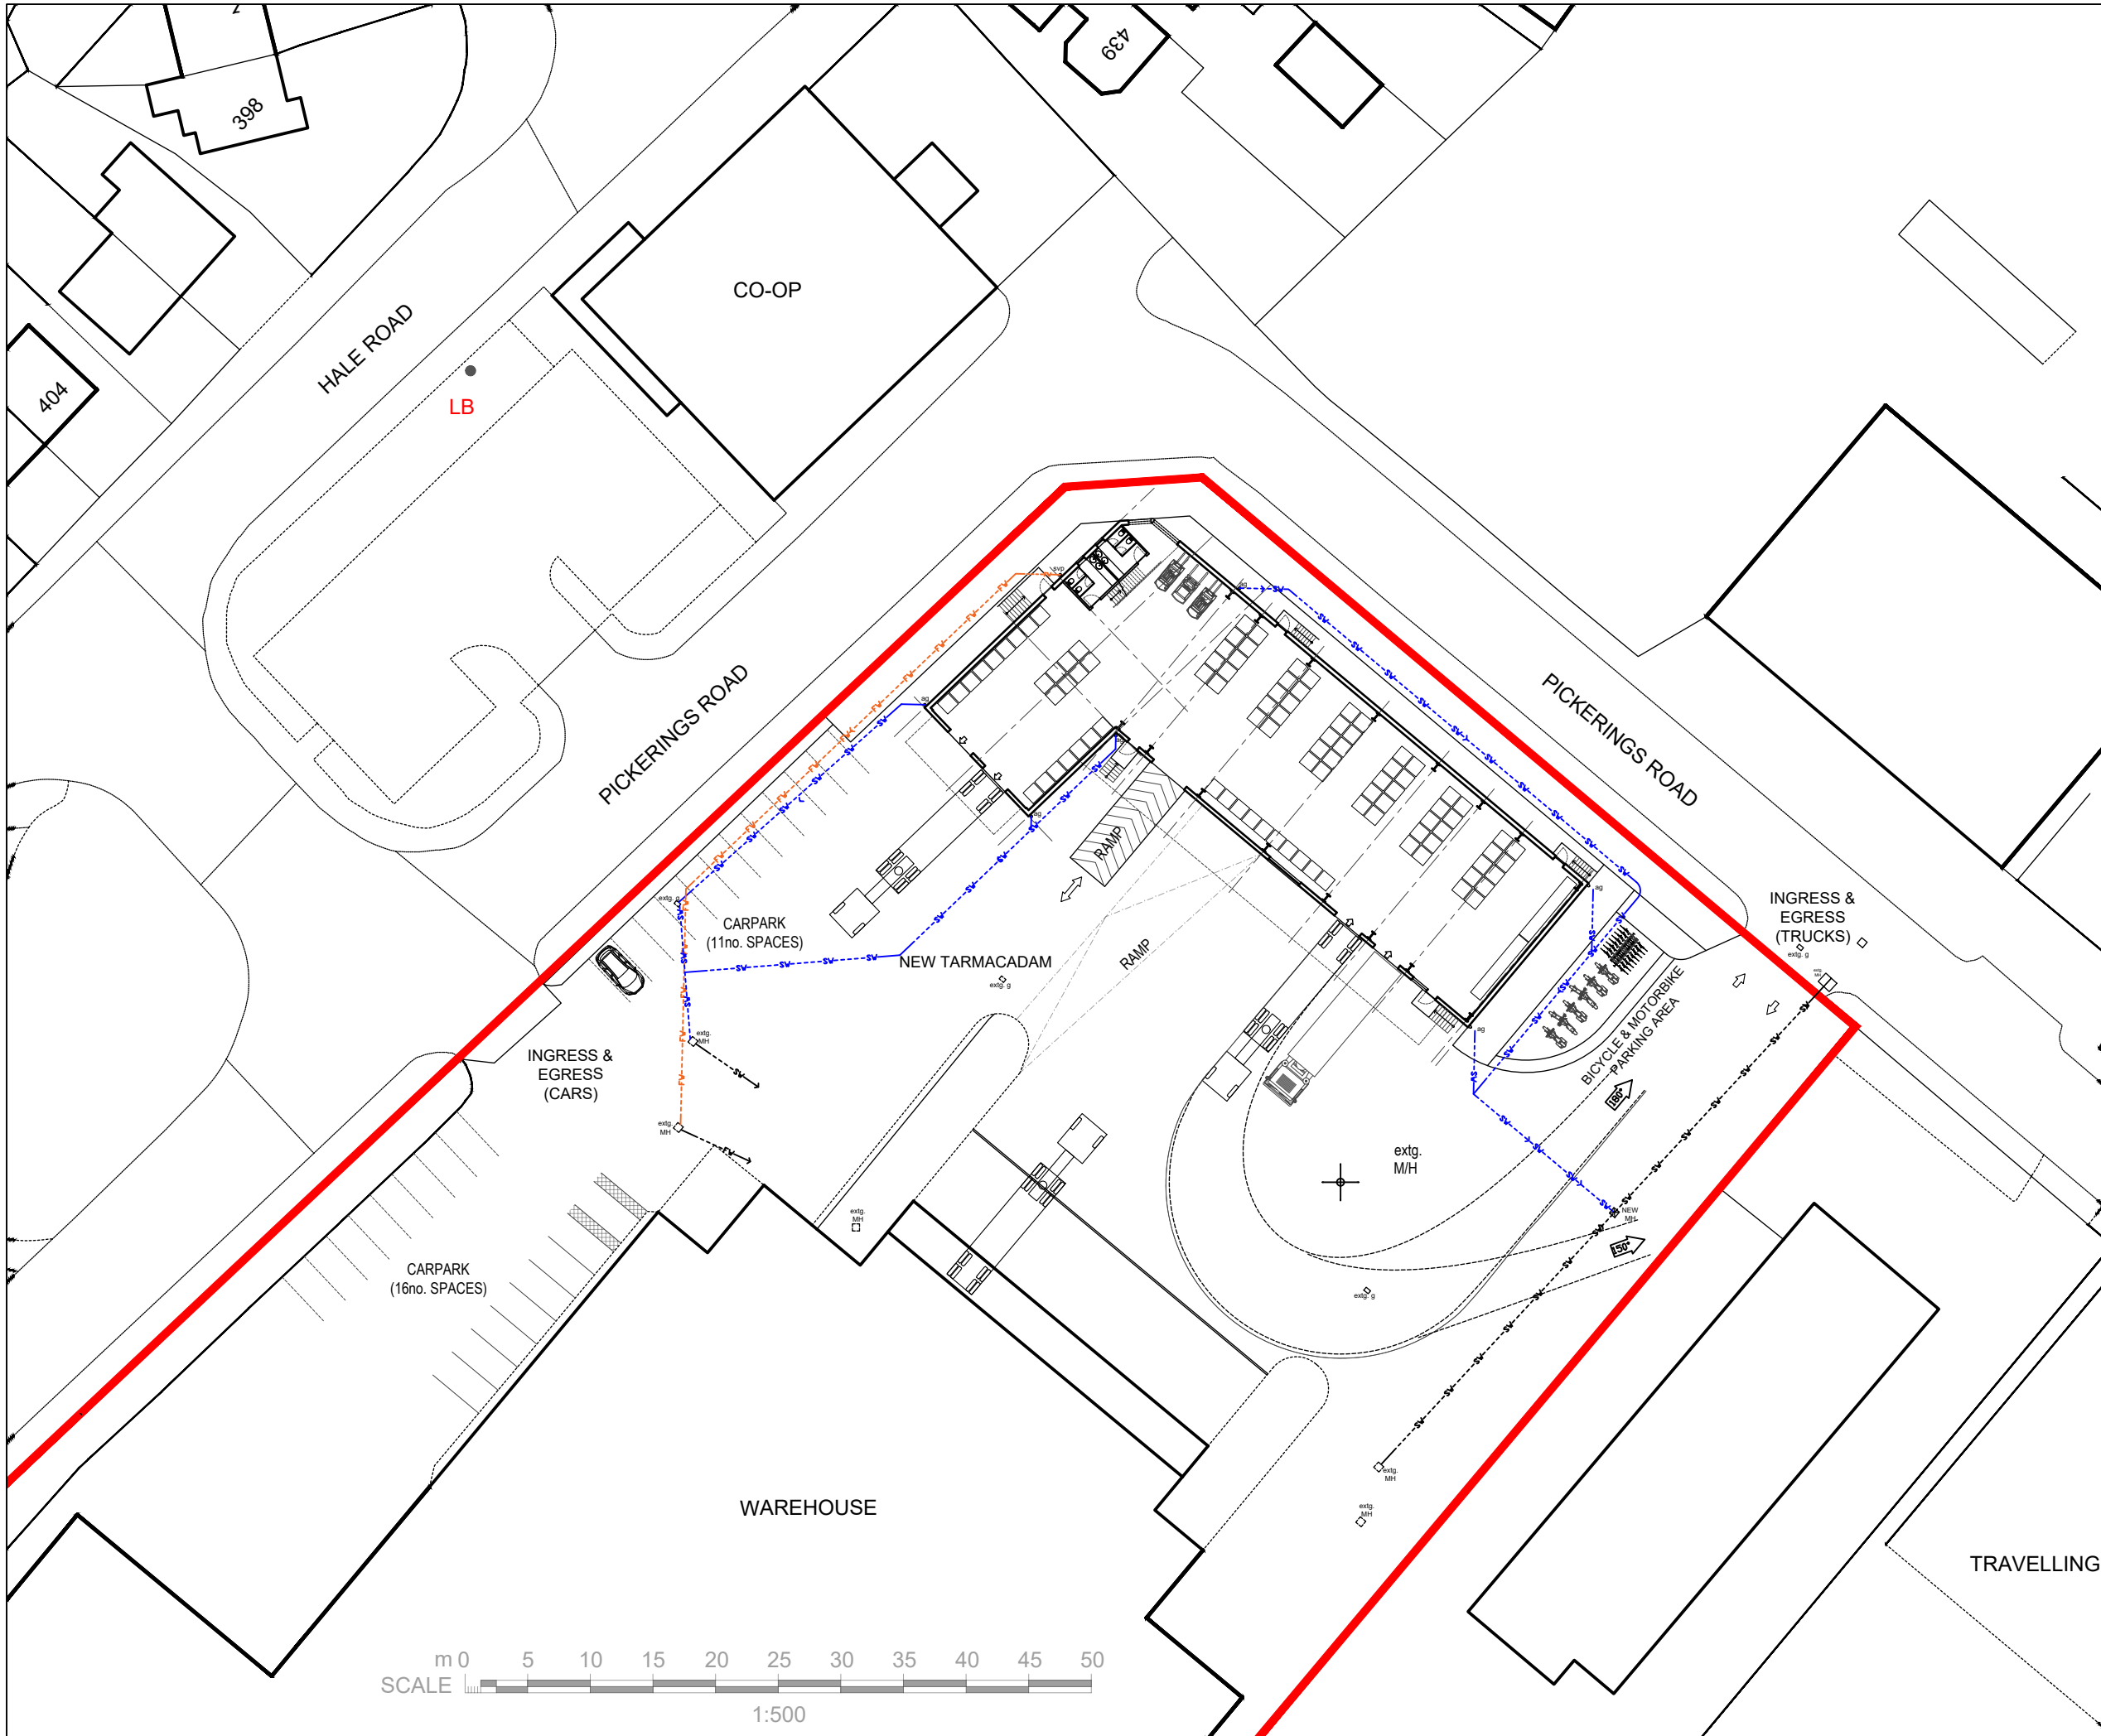

Copyright: All rights reserved.
This drawing must not be copied, transmitted or disclosed to any third party or unauthorised person without prior permission of ArchiTeh Ltd.
This drawing is to be read in conjunction with all other relevant drawings prepared by consultants and sub-contractors.
All dimensions must be checked on site.
Report any discrepancies to the Architect.



- LEGEND / KEY:**
- **SW** PROPOSED NEW SURFACE WATER UNDERGROUND DRAINAGE
 - **SW** ANTICIPATED EXTG. SURFACE WATER UNDERGROUND DRAINAGE (tbc)
 - **FW** PROPOSED NEW FOUL WATER UNDERGROUND DRAINAGE
 - **FW** ANTICIPATED EXTG. DRAINAGE
 -  **IC** NEW INSPECTION CHAMBER
 -  **MH** EXTG. MANHOLE
 -  **NEW MH** PROPOSED NEW MANHOLE

- GENERAL NOTES:**
- Existing inspection chamber/manhole locations and existing underground drainage route are approximate. Contractor to determine exact location of manholes & drainages prior to work starting on site.
 - Contractor to determine all existing location of services prior to works starting on site.
 - Proposed finished levels are not referenced or related to OS datums. Contractor to take own line survey and confirm all levels prior to works starting on site.

FOR PLANNING


A Planning Application submission 07/11/25

Rev:	Description:	Date:
Project No.:	Drawing No.:	Rev.
C25-05	AG(00)02	A

Project Name:
NEW WAREHOUSE
HALEBANK HOUSE
PICKERINGS ROAD
WIDNES WA8 8XW

Drawing Title:
PROPOSED SITE PLAN

ArchiTeh Ltd.
Bridge Chapel Centre
Heath Road
Liverpool L19 4XR
+44 (0)151 345 1810

 

ArchiTeh Ltd
Chartered Practice • Architects
architecture • contracts • construction

Scale: 1:500 @A3	Drawn by: ET
Date: 27/06/2025	Check by: AK

PROPOSED SITE PLAN scale 1:500